



LOCHRIDGE ESTATES

AN ADDITION TO
PULASKI COUNTY, ARKANSAS

100 50 0 100 200 FT
SCALE: 1" = 100'

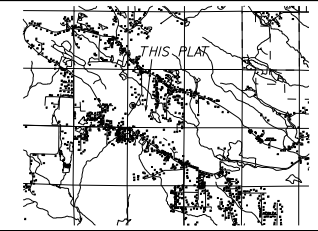

VICINITY MAP

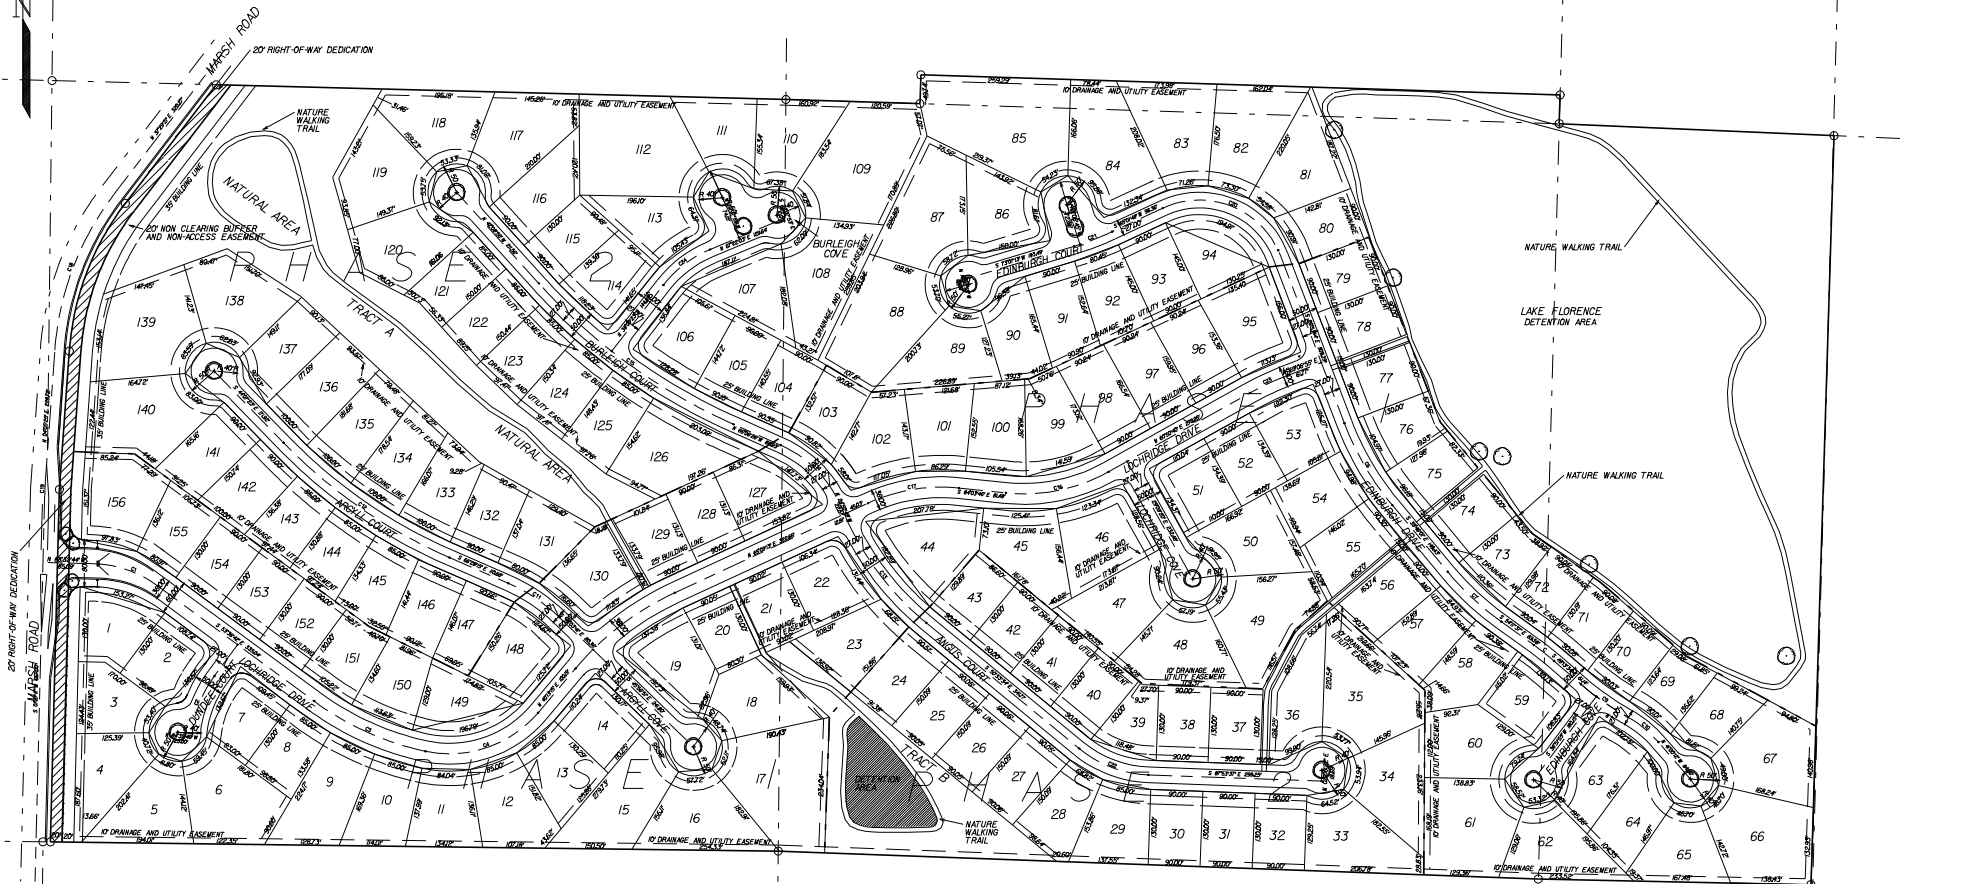

MEC MARLAR ENGINEERING CO., INC.
INCORPORATED 5318 John F. Kennedy Boulevard
North Little Rock, Arkansas 72116
Phone: (501) 753-1987

LOCHRIDGE ESTATES
AN ADDITION TO
PULASKI COUNTY, ARKANSAS

| REVISION | DATE | DESCRIPTION |
|----------|------|-------------|
| | | |
| | | |

| | | |
|---------------------|--------------------|----------------------|
| DRAWN BY: LDJ | DATE MAY 2005 | JOB NUMBER: |
| APPROVED BY: MPM | SCALE 1" = 100' | SHEET NUMBER 2 OF 16 |